


PHASE 6A W/
95TH ST CLOSURE

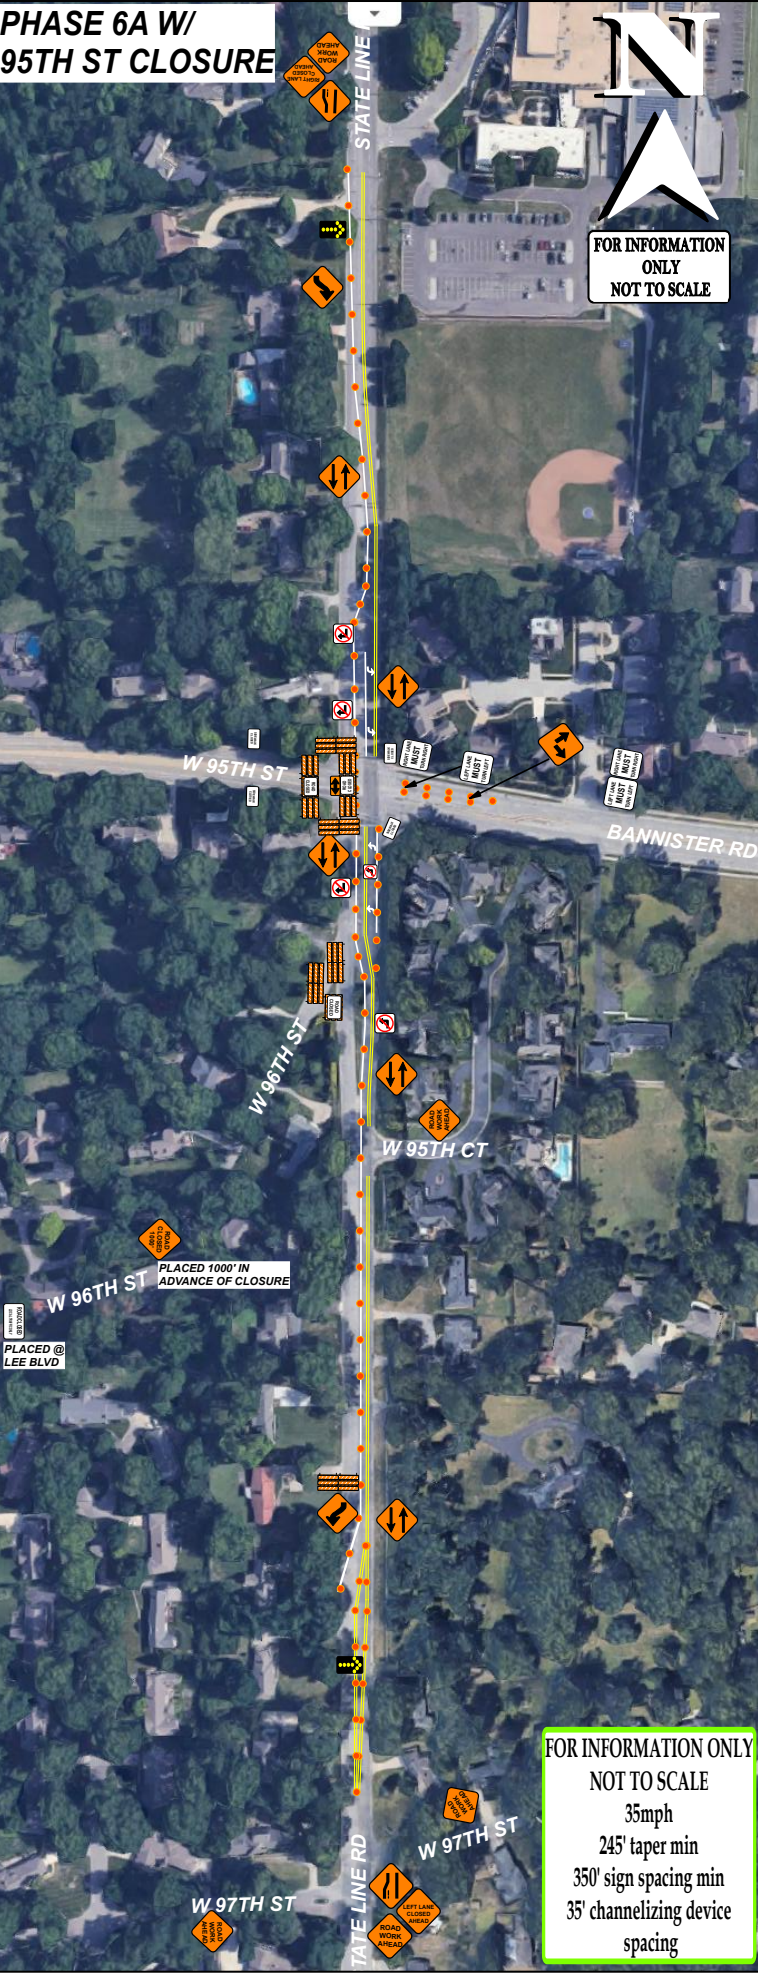

FOR INFORMATION ONLY
NOT TO SCALE



FOR INFORMATION ONLY
NOT TO SCALE
35mph
245' taper min
350' sign spacing min
35' channelizing device
spacing

PLACED @
LEE BLVD

PLACED 1000' IN
ADVANCE OF CLOSURE